


# The Lindiwe Mabuzza Space

Staff Room & Conference Room Layouts

# The Lindiwe Mabuza Space

Layout Option 01

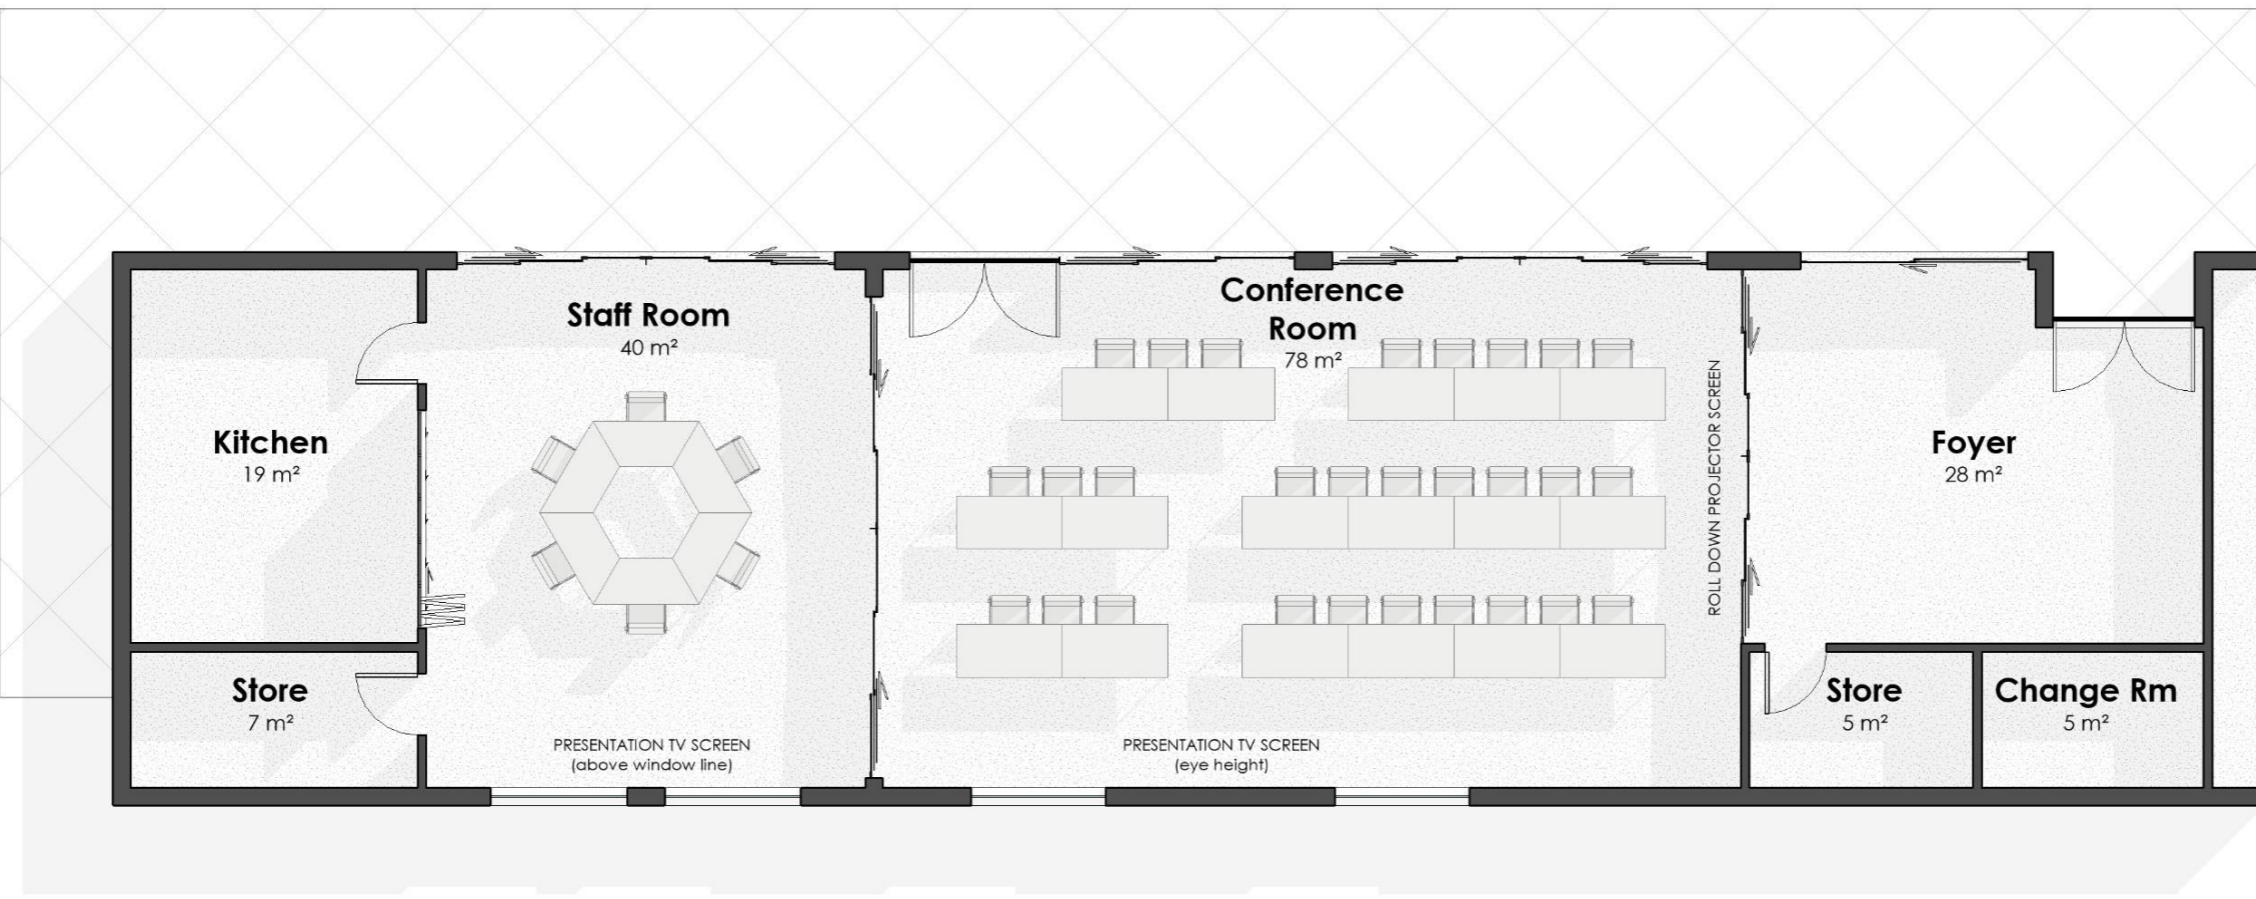


1

## GROUND FLOOR PLAN

1 : 100

# The Lindiwe Mabuza Space

Layout Option 02

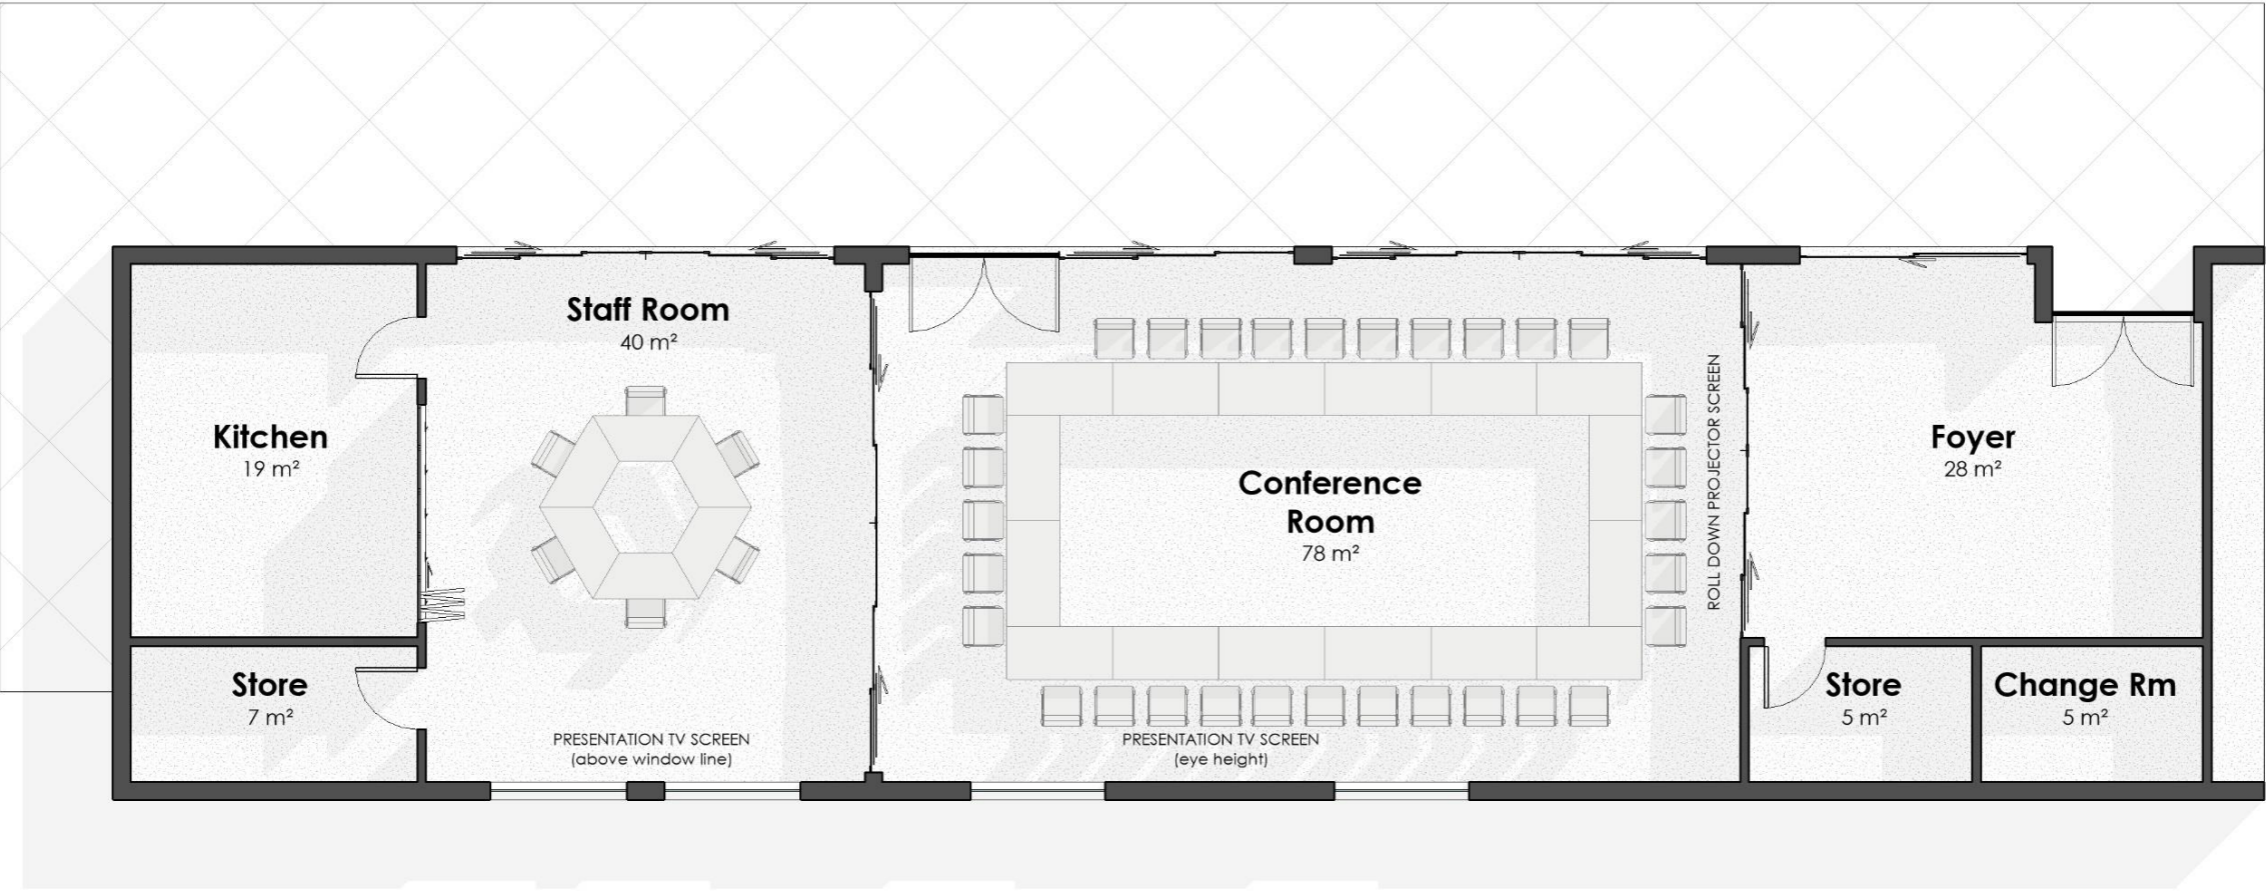


1

## GROUND FLOOR PLAN

1 : 100

# The Lindiwe Mabuza Space

Layout Option 03

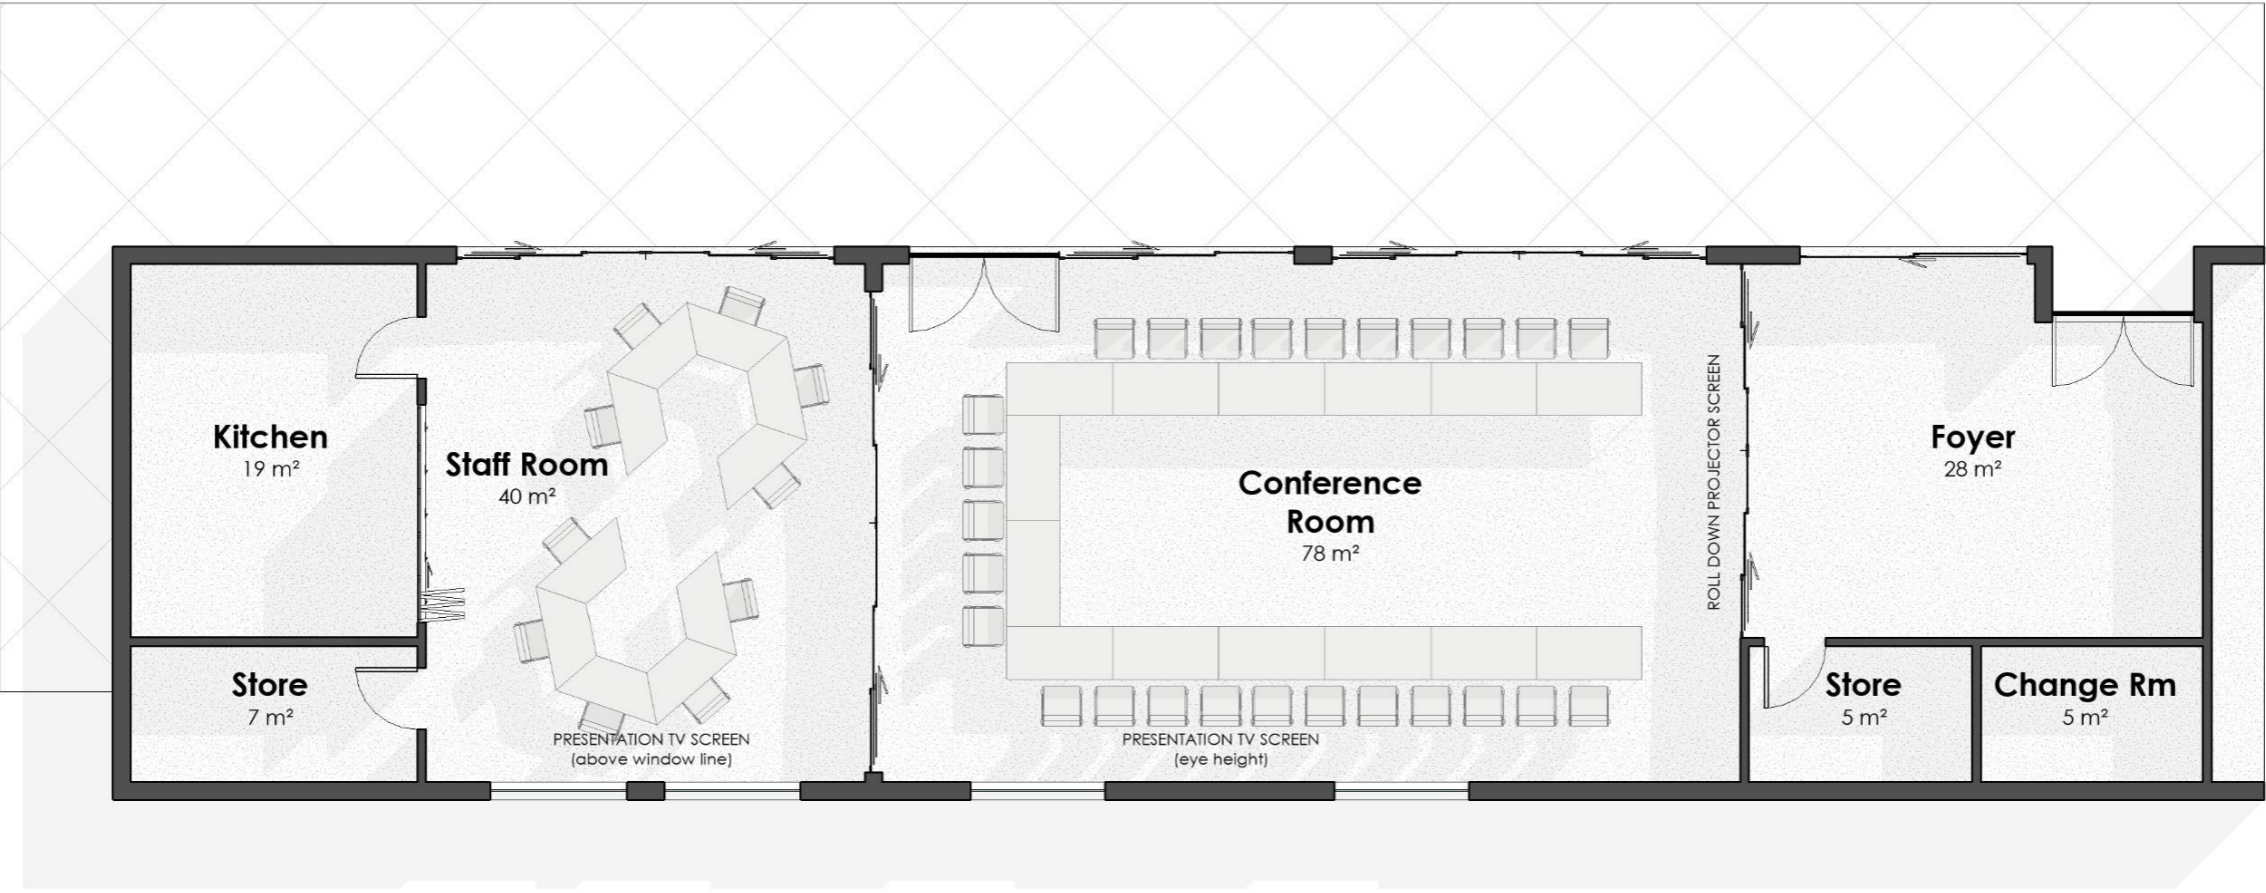


1

## GROUND FLOOR PLAN

1 : 100

# The Lindiwe Mabuza Space

Layout Option 04

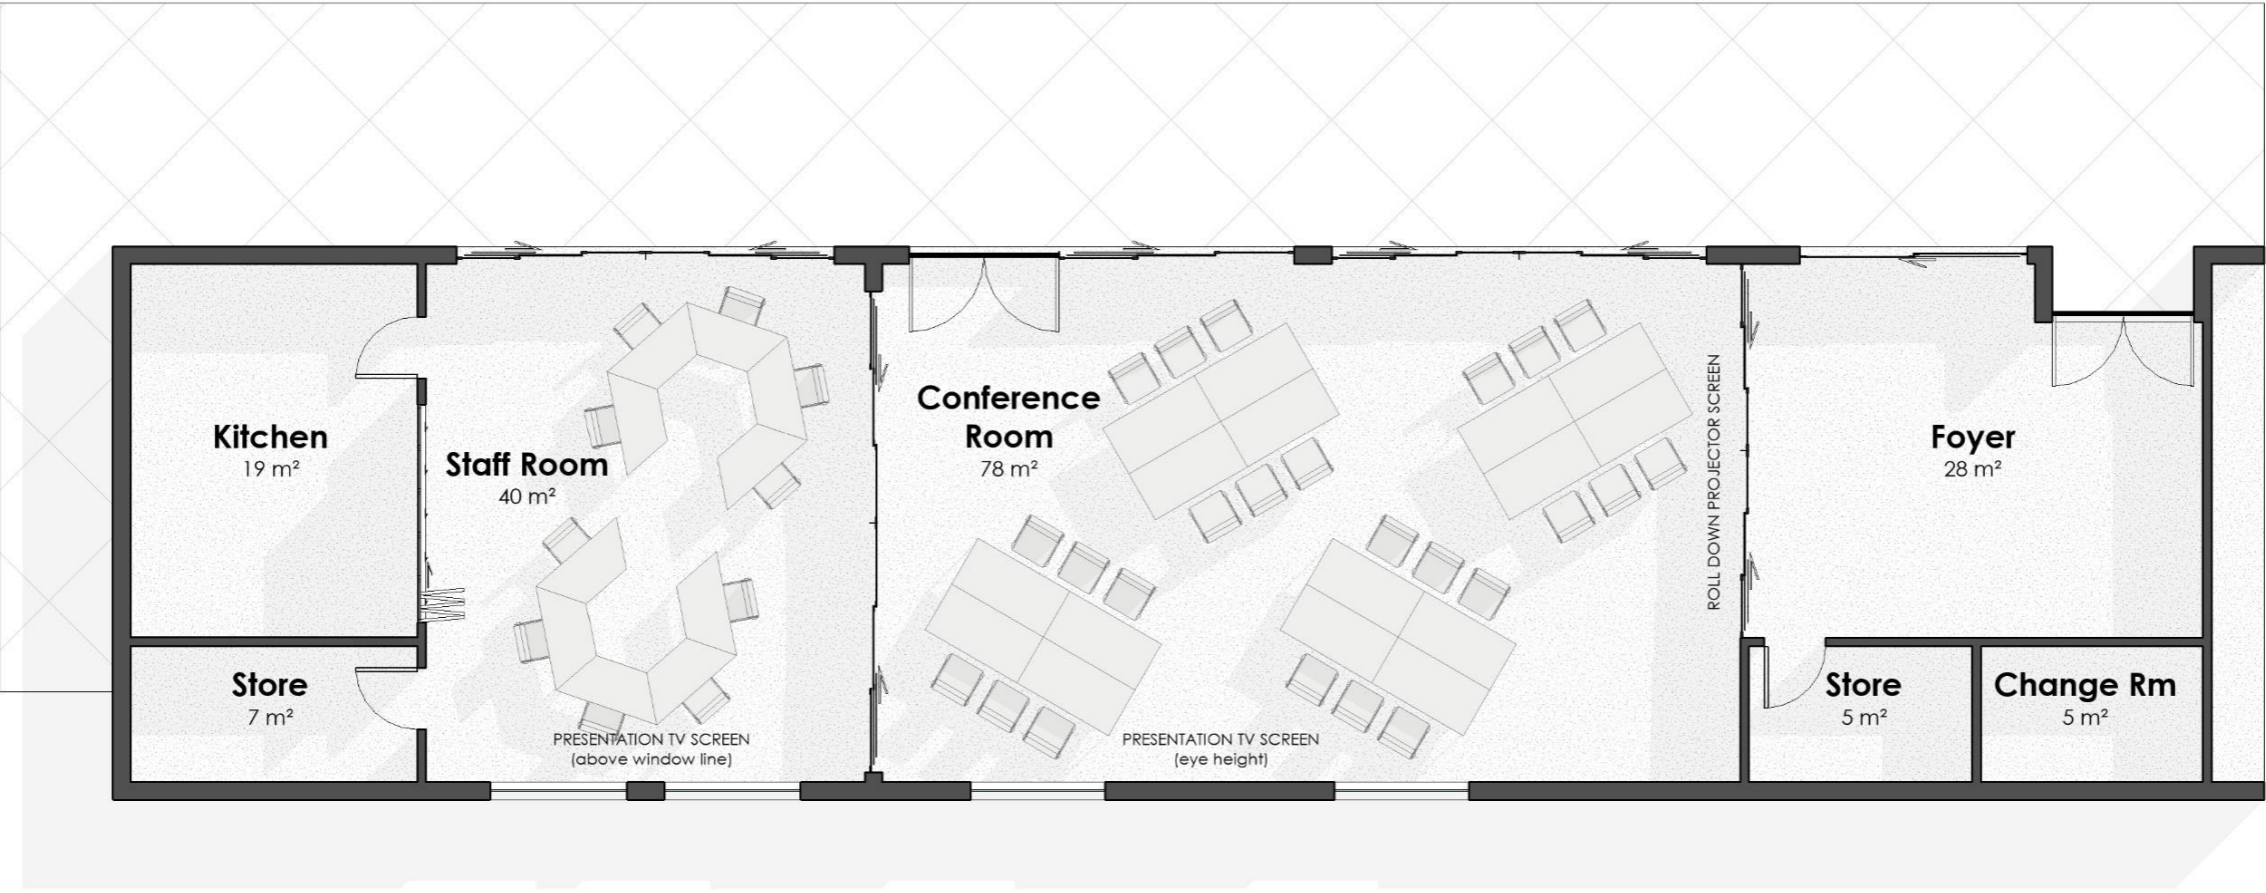


1

## GROUND FLOOR PLAN

1 : 100

# The Lindiwe Mabuza Space

Layout Option 05

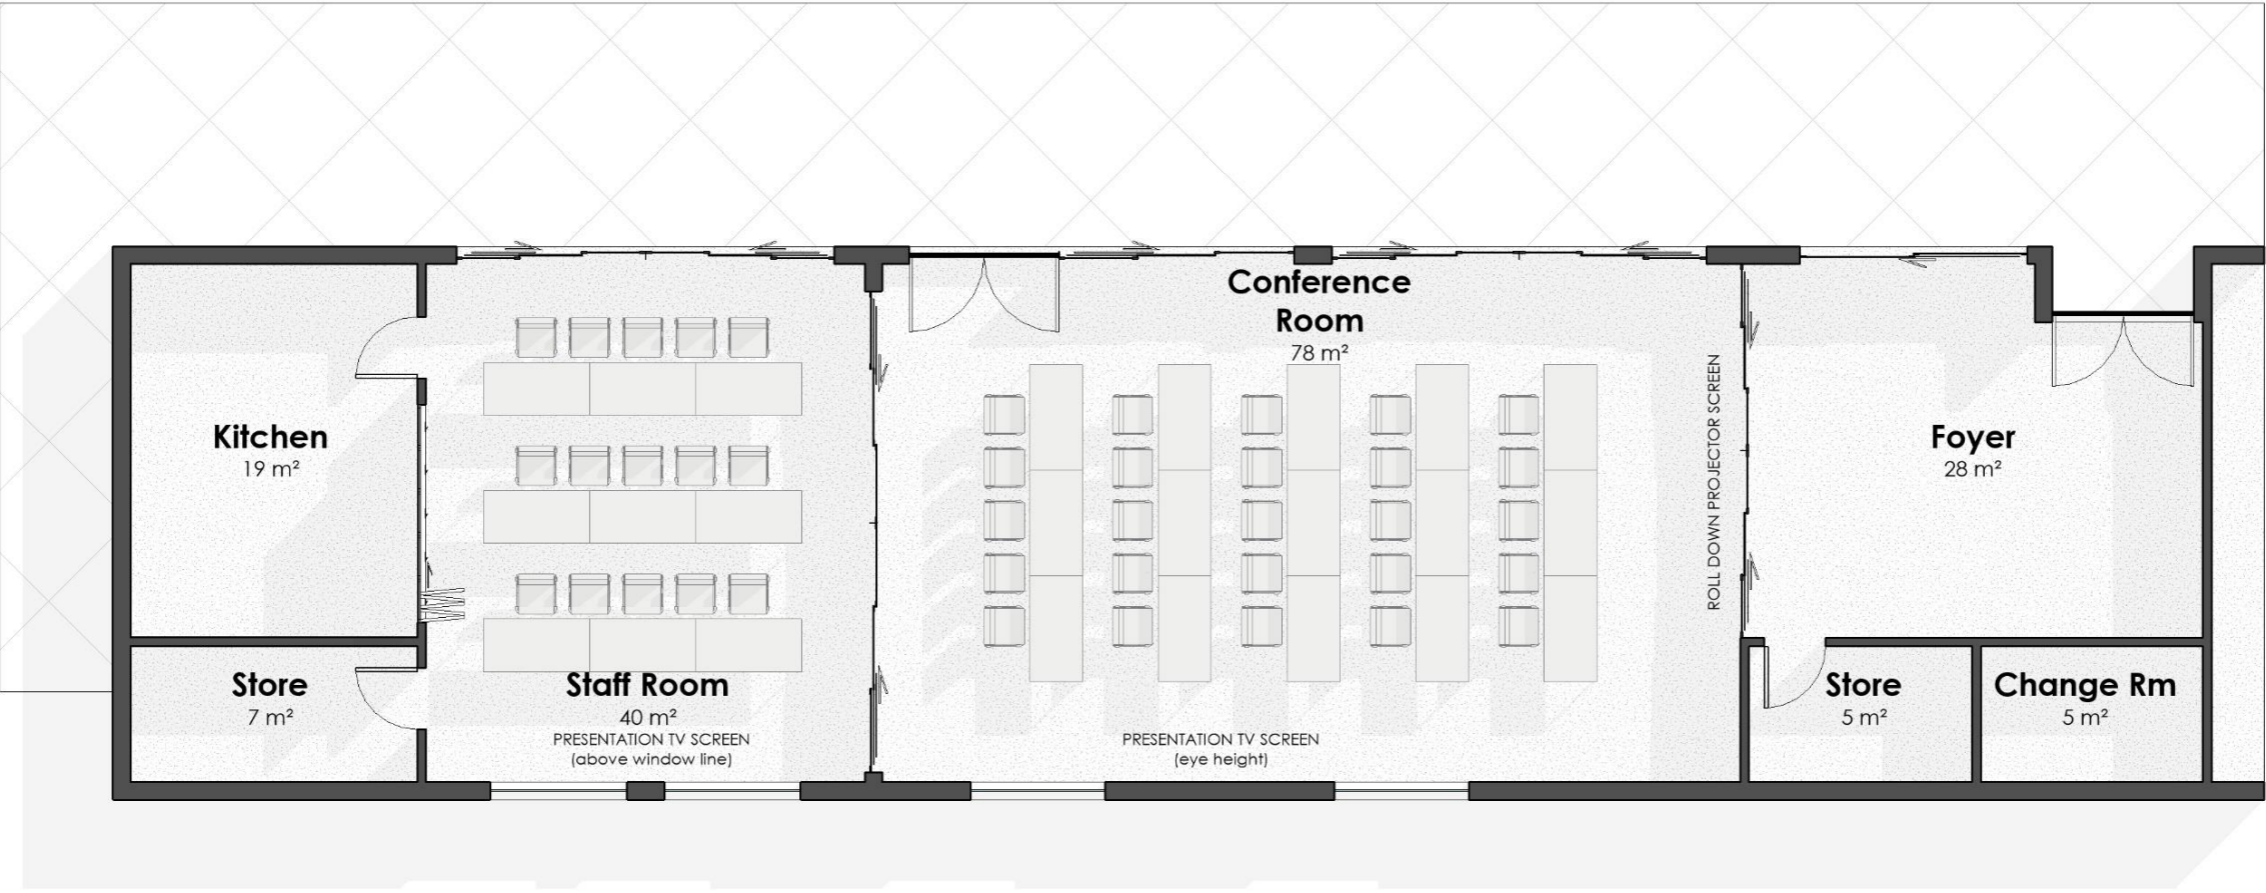


1

## GROUND FLOOR PLAN

1 : 100

# The Lindiwe Mabuza Space

Layout Option 06

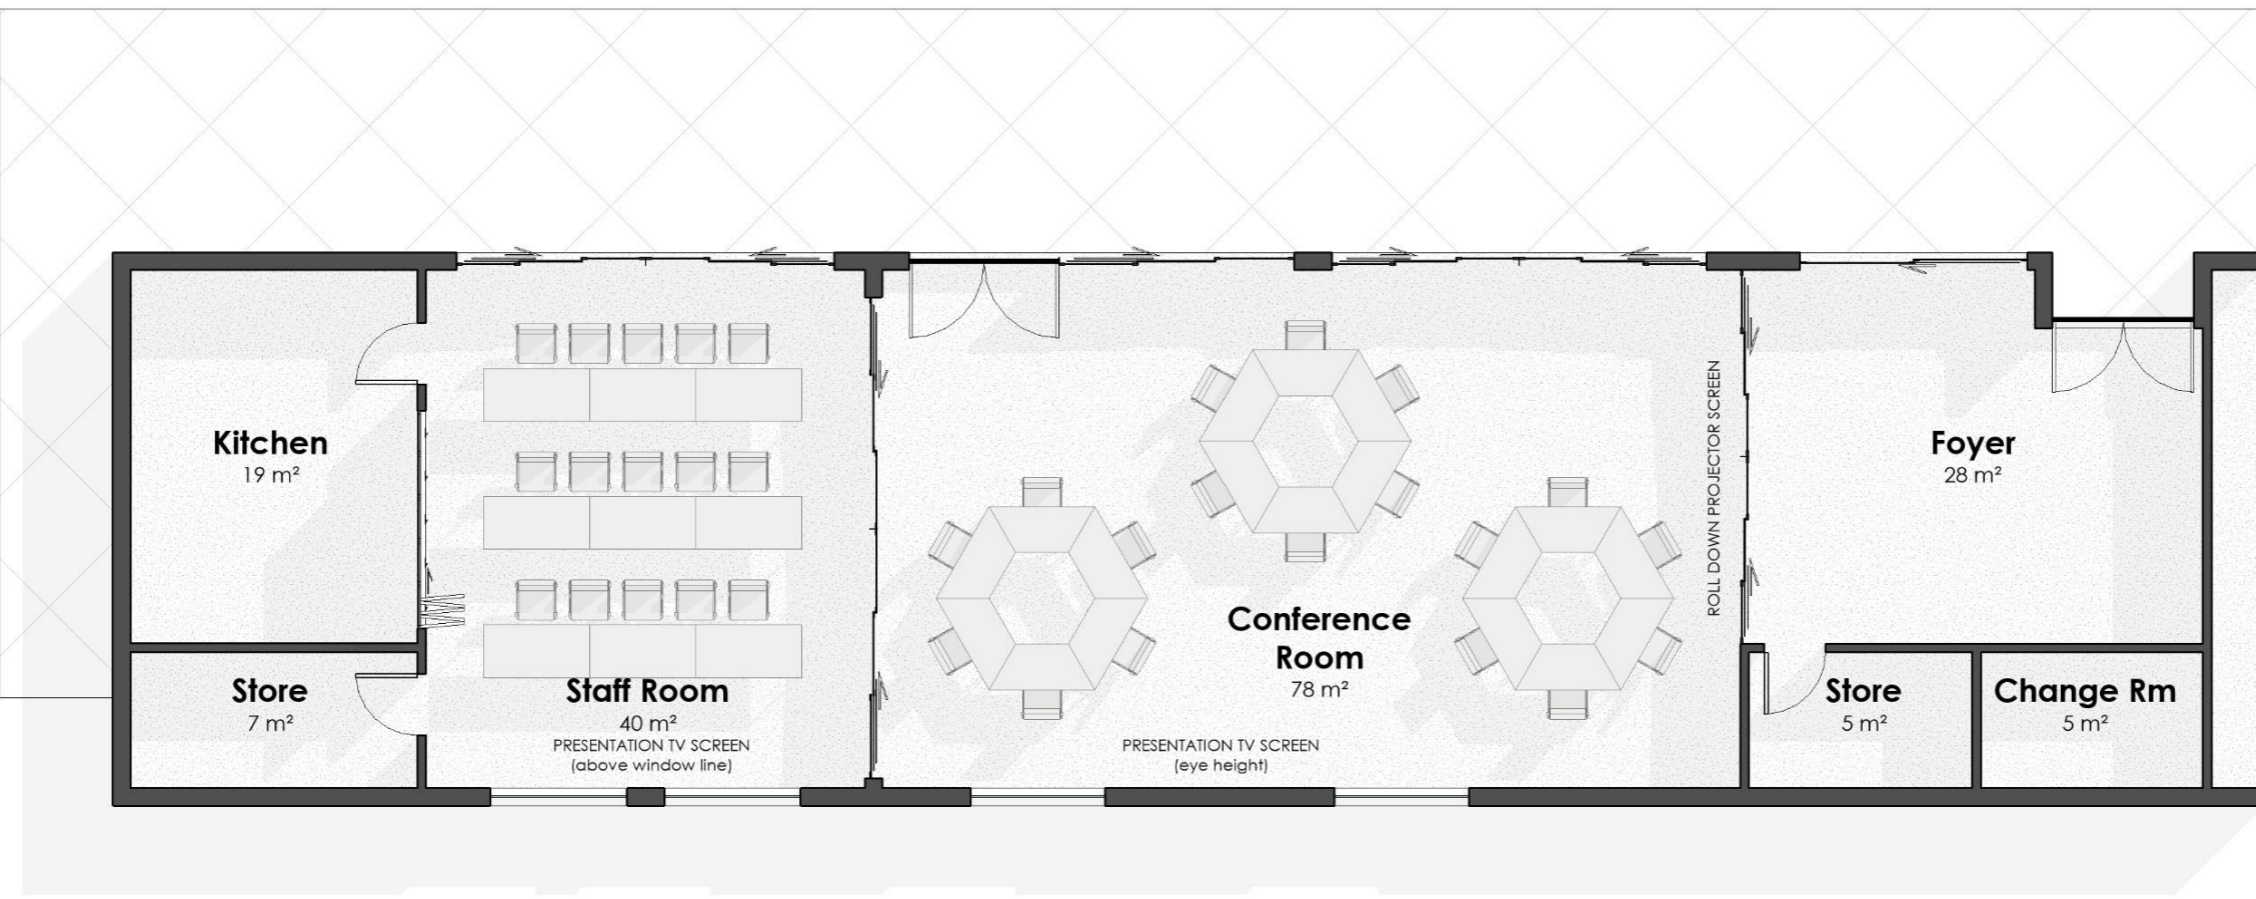


1

## GROUND FLOOR PLAN

1 : 100

# The Lindiwe Mabuza Space

Layout Option 07

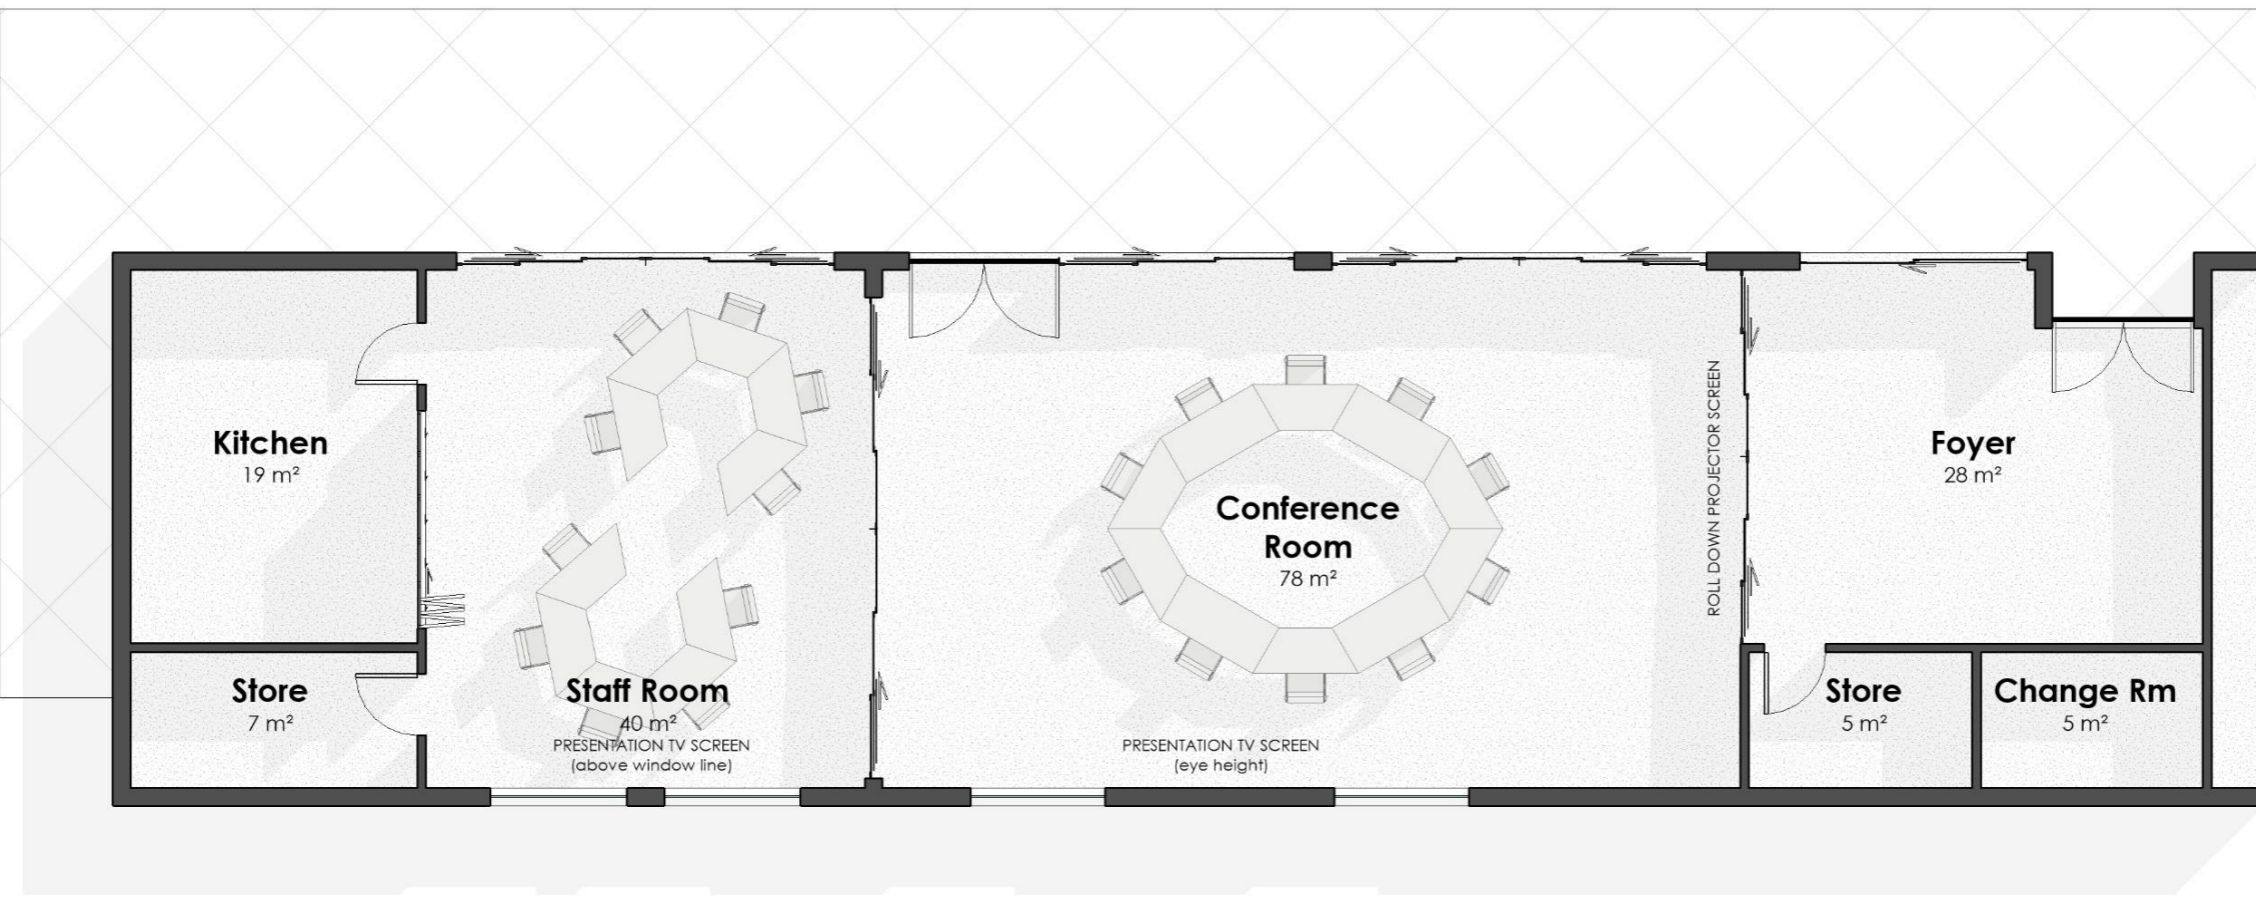

1


## GROUND FLOOR PLAN

1 : 100



# The Lindiwe Mabuza Space

Layout Option 08

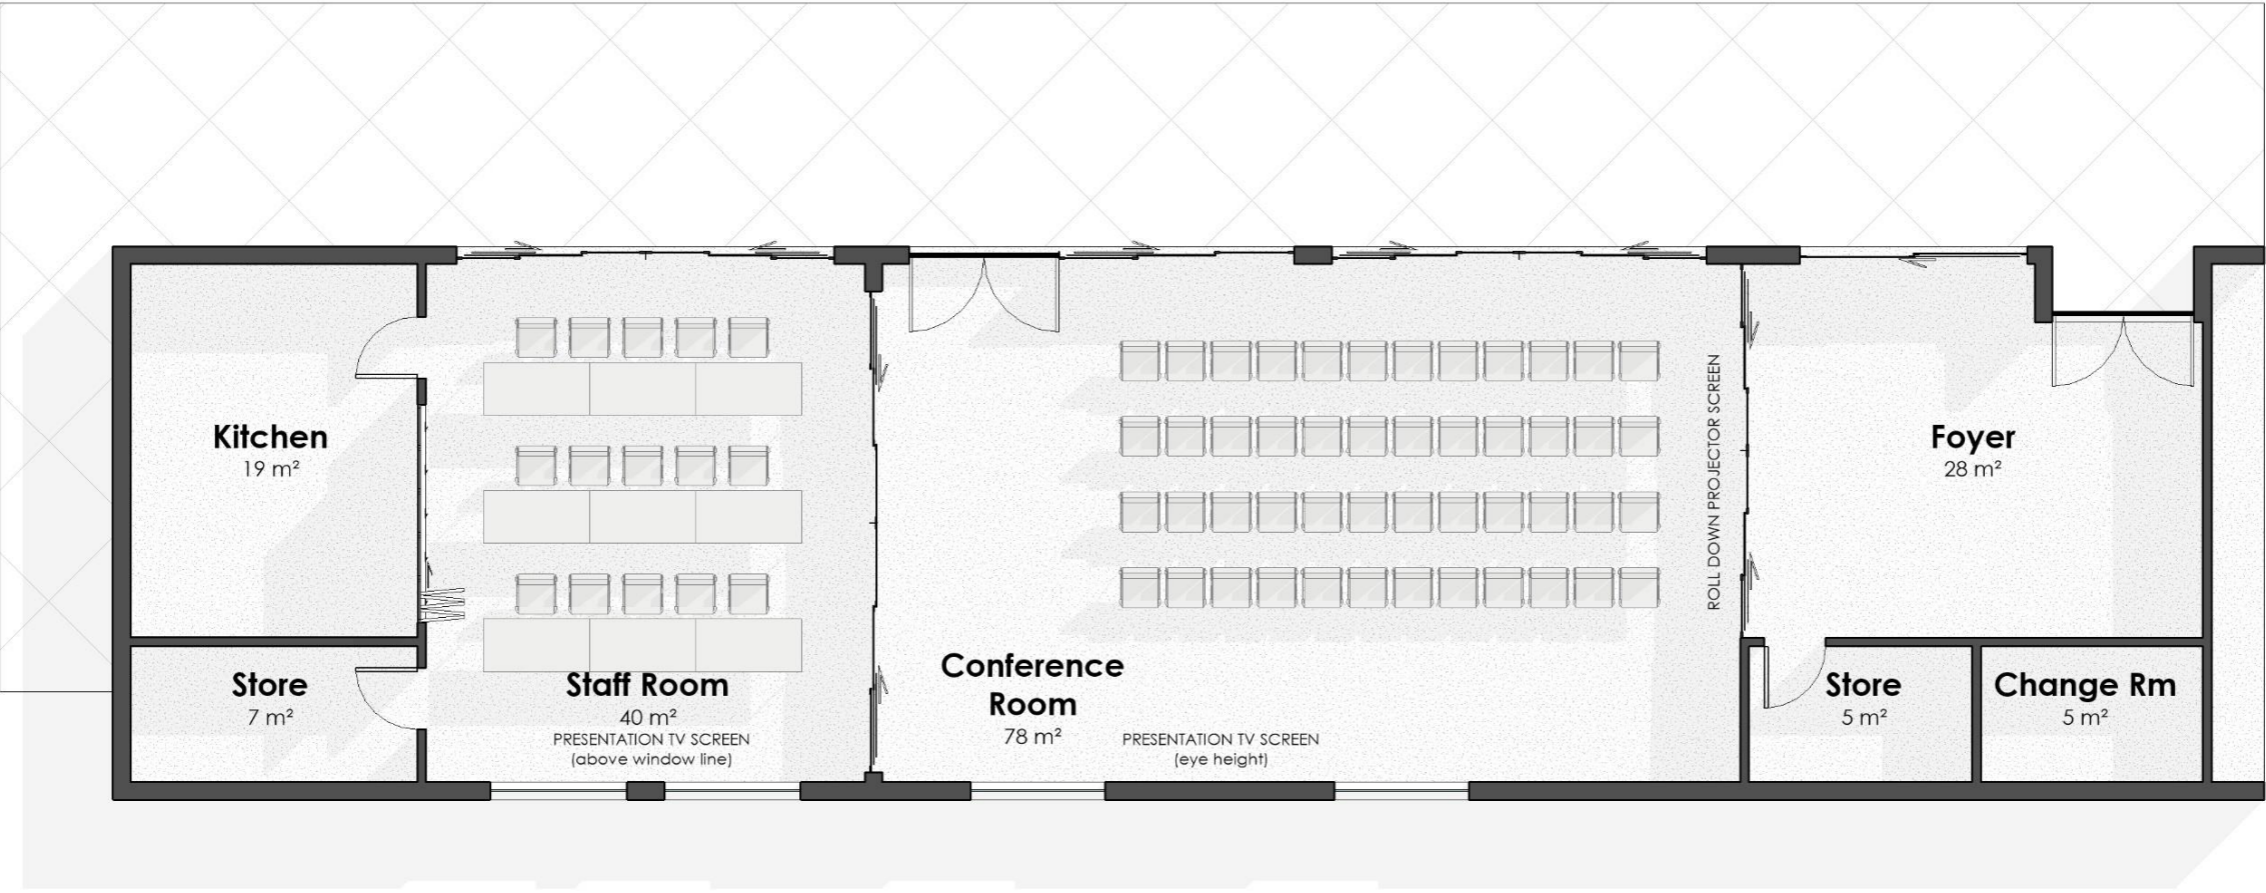


1

## GROUND FLOOR PLAN

1 : 100

# The Lindiwe Mabuza Space

Layout Option 09

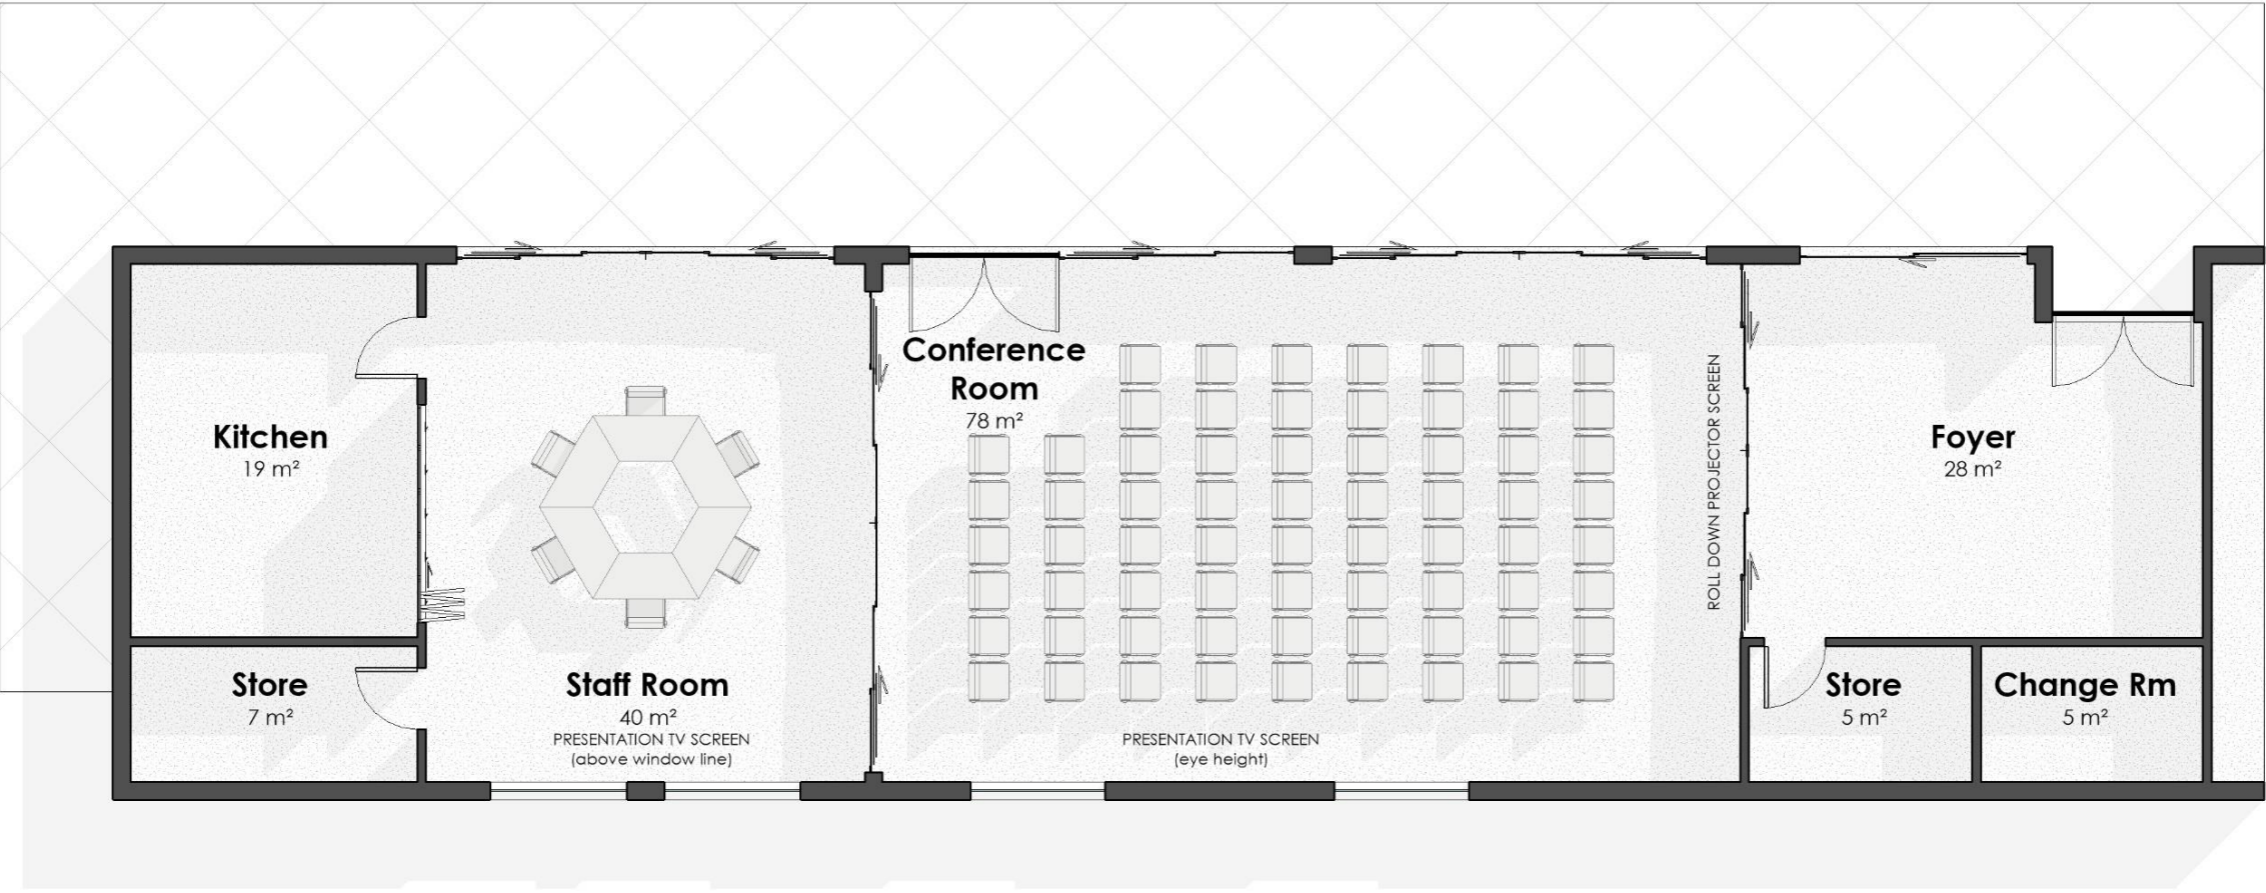

1

## GROUND FLOOR PLAN

1 : 100

**The Lindiwe  
Mabuza  
Space**

**FRIEDRICH  
EBERT   
STIFTUNG**